


32'-0" SHED DORMER

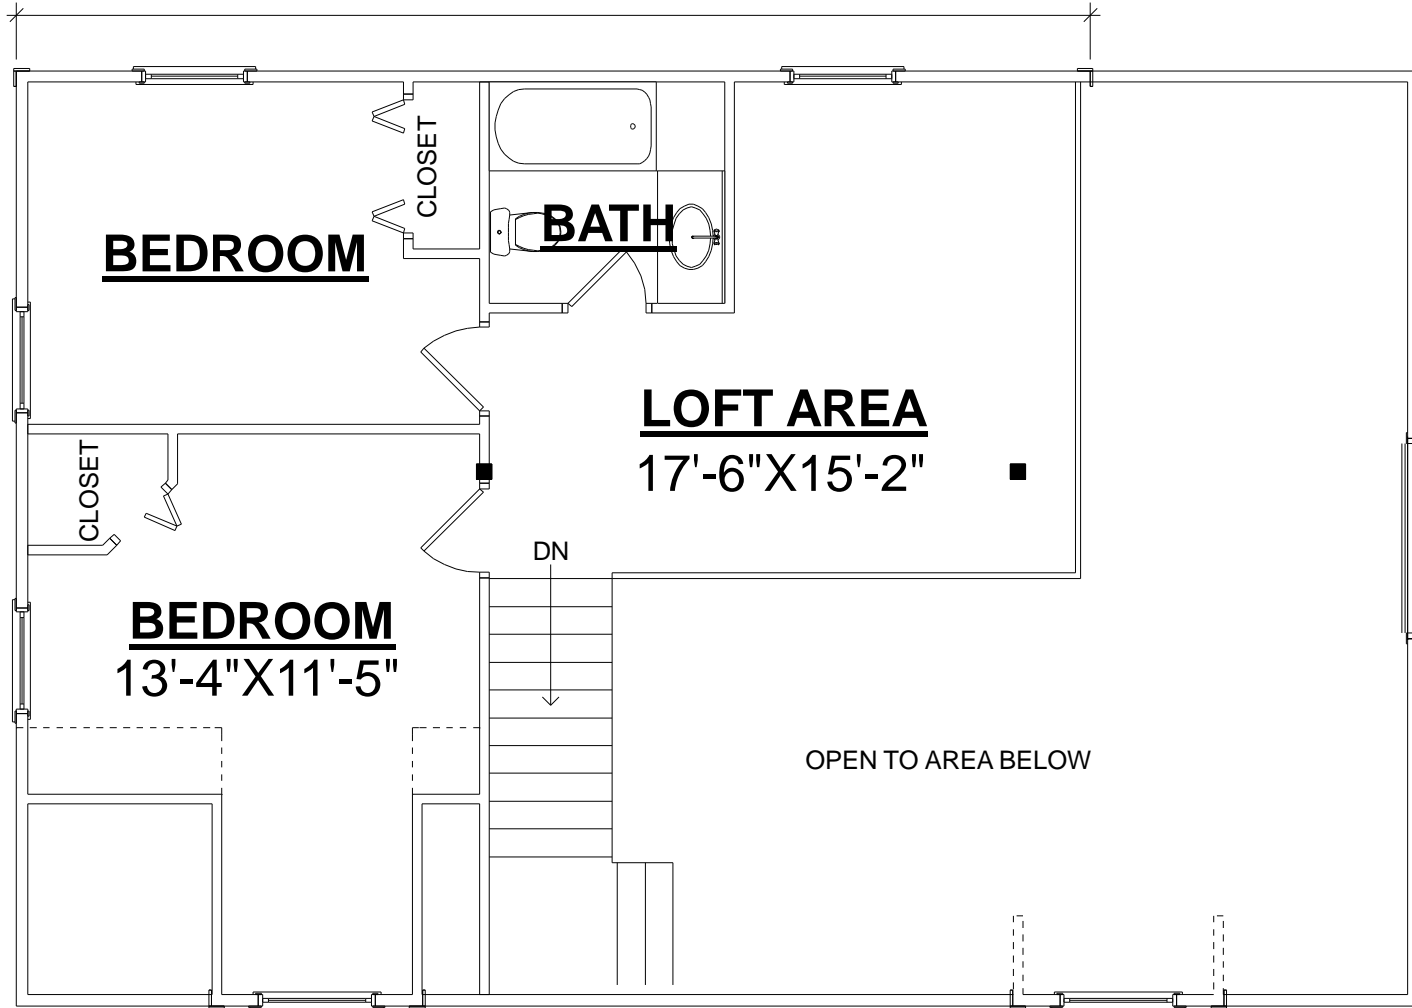

SECOND FLOOR PLAN